


SKALA 1:400

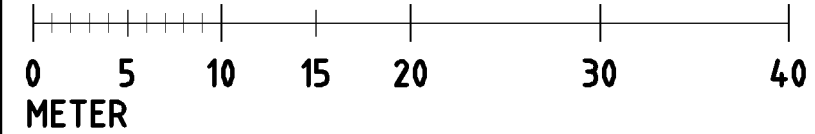

M01

SVARVAREN 6, VINDELN  
 ANMÄLAN NYTT ATTEFALLSHUS  
 A3, SKALA 1:400  
 SITUATIONSPLAN  
 2026-04-07  
 ERIK AHLENIUS, 070-237 39 19